


WhisperRoom
MDL 102102ENV (8.5' x 8.5')
 (MDL 102102SNV + IEP 102102)
 (TOP DOWN VIEW)

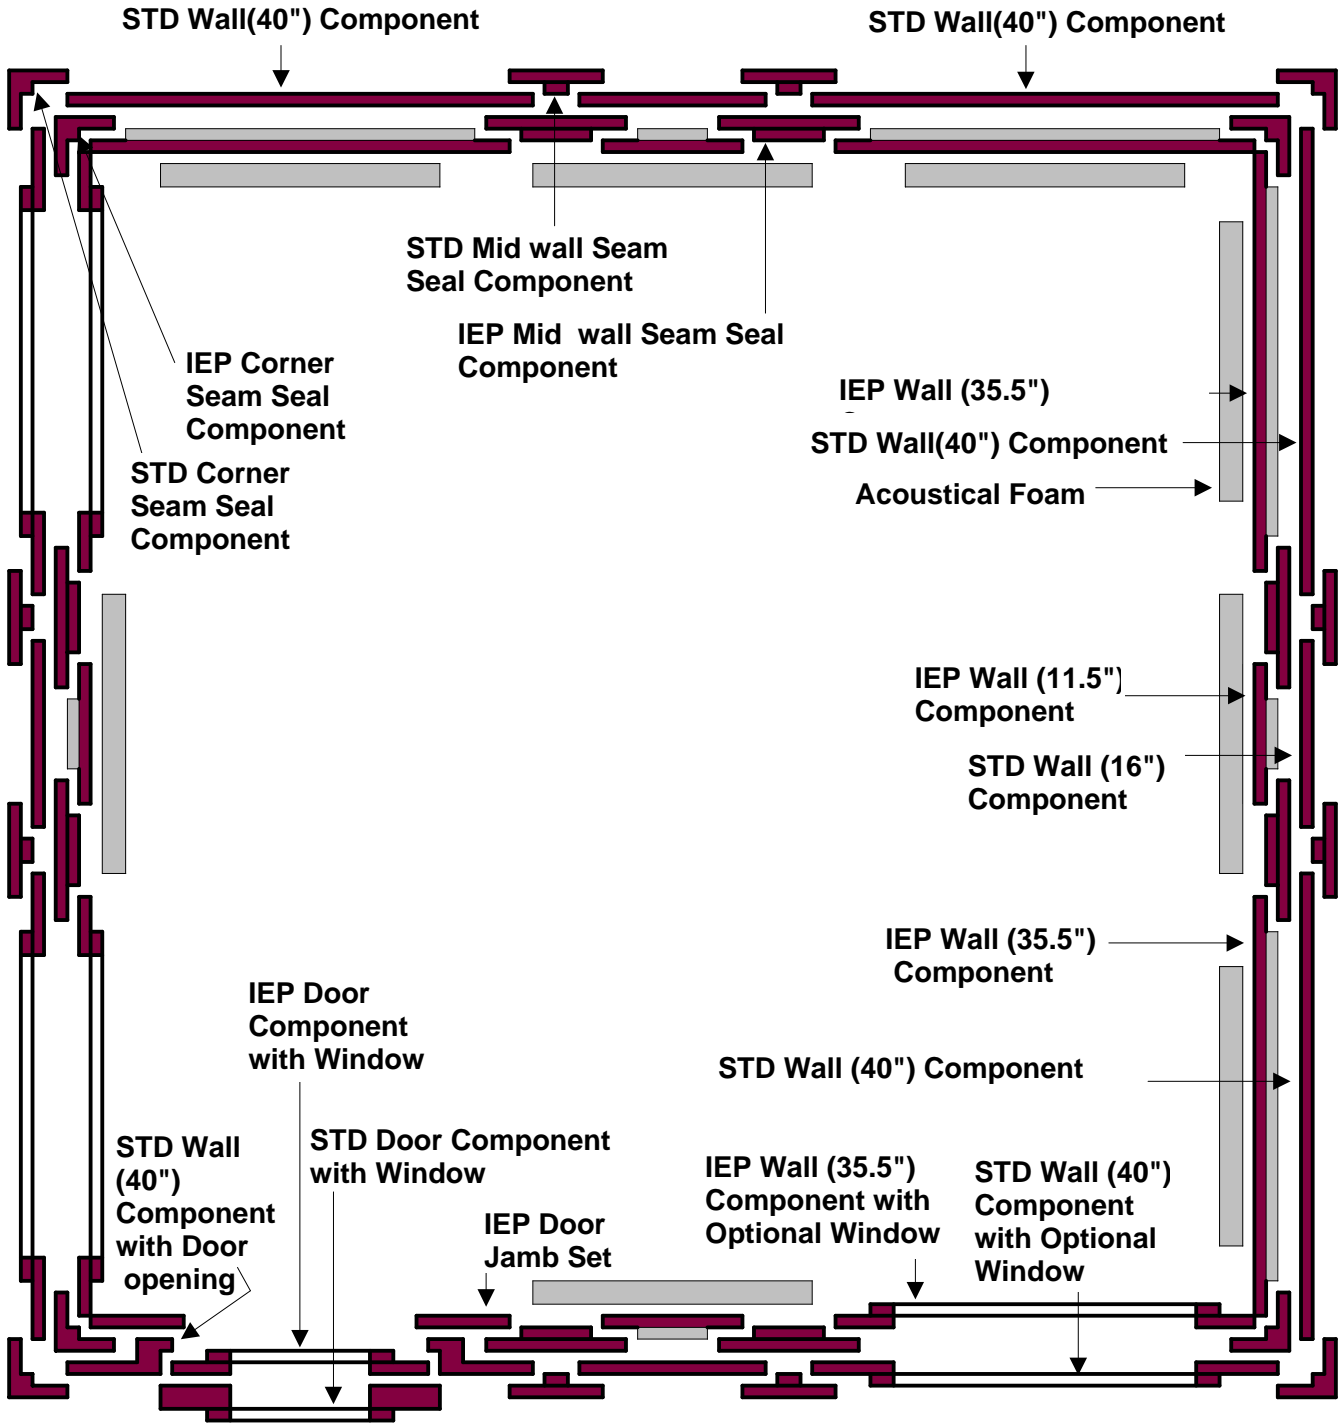

"ENHANCED ISOLATION"